







施設配置計画図

A1:S=1/500
A3:S=1/1000






【10mメッシュ】

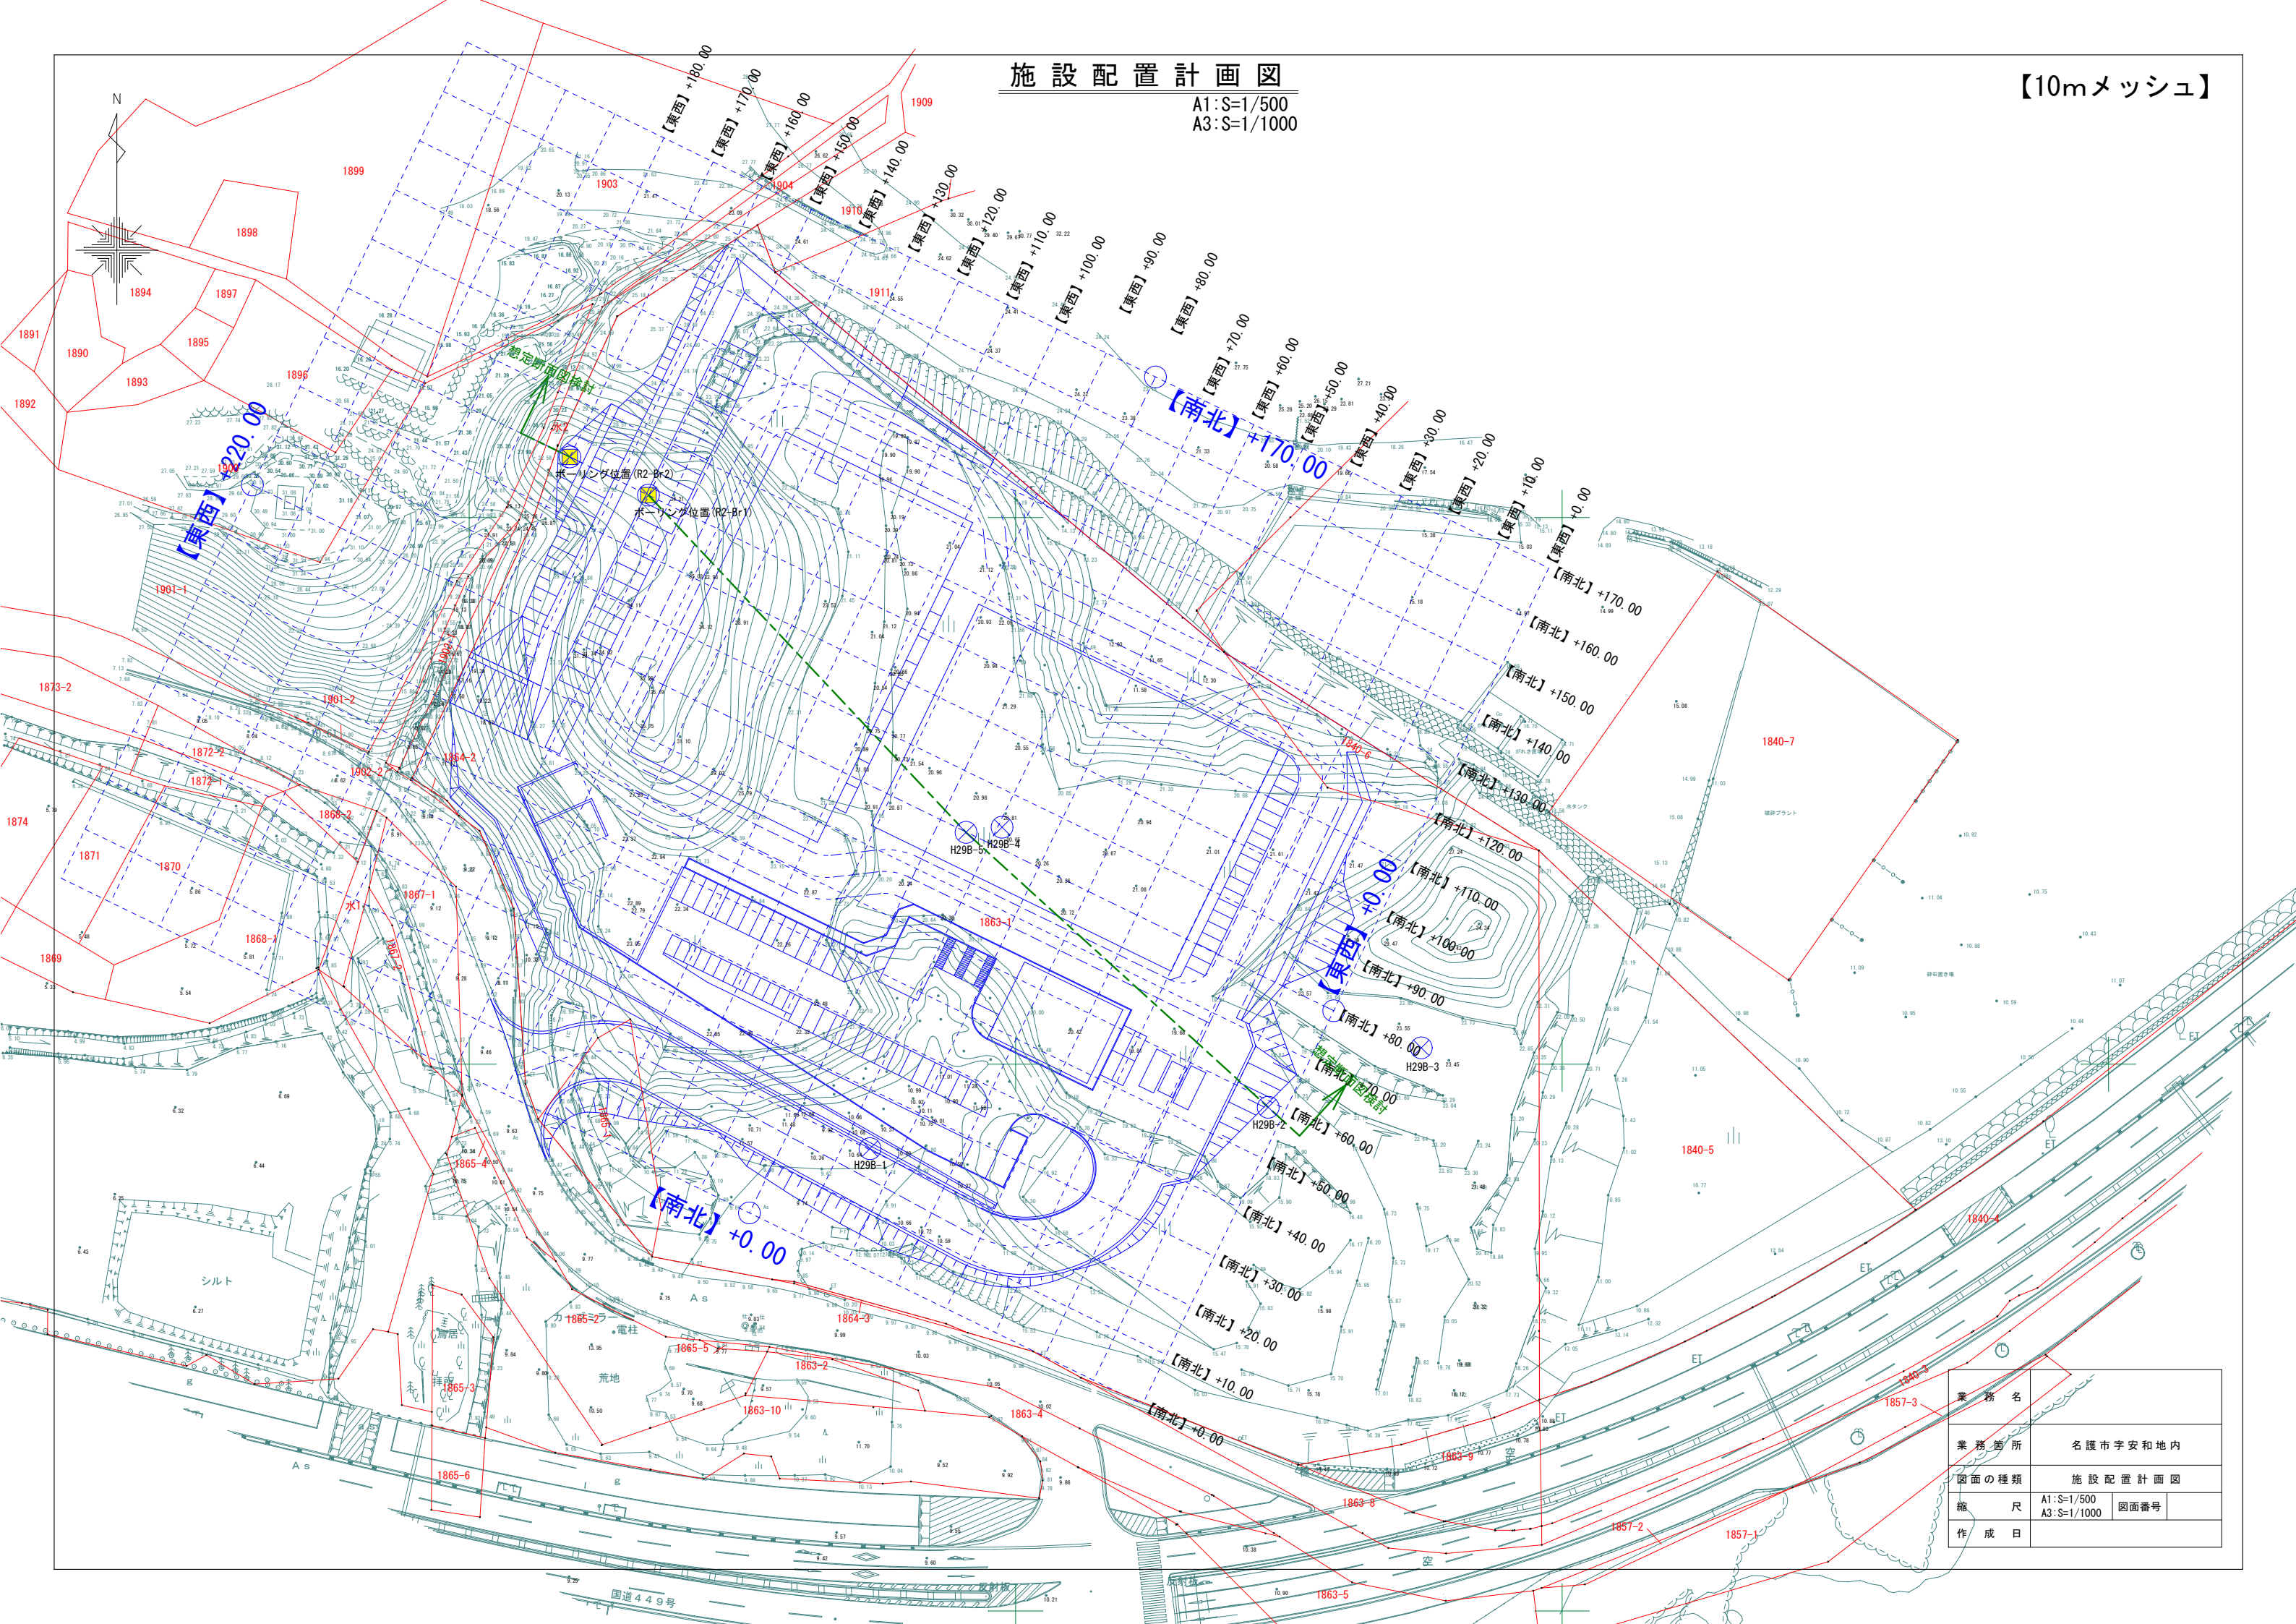

業務名			
業務箇所	名護市宇安和地内		
図面の種類	施設配置計画図		
縮尺	A1:S=1/500	図面番号	
作成日	A3:S=1/1000		

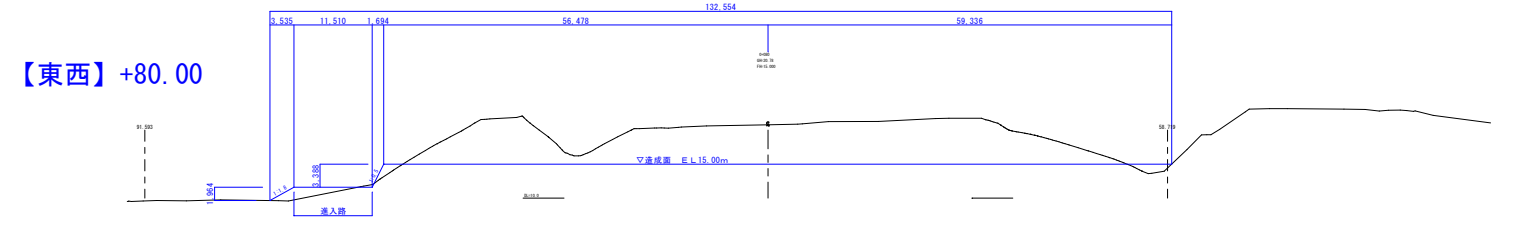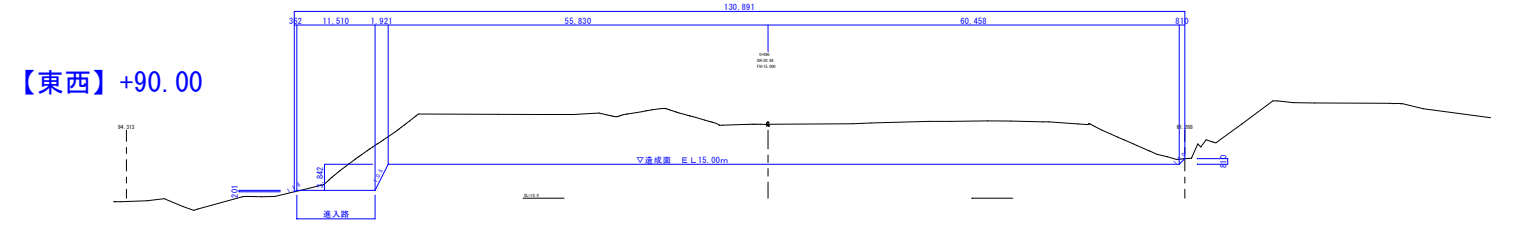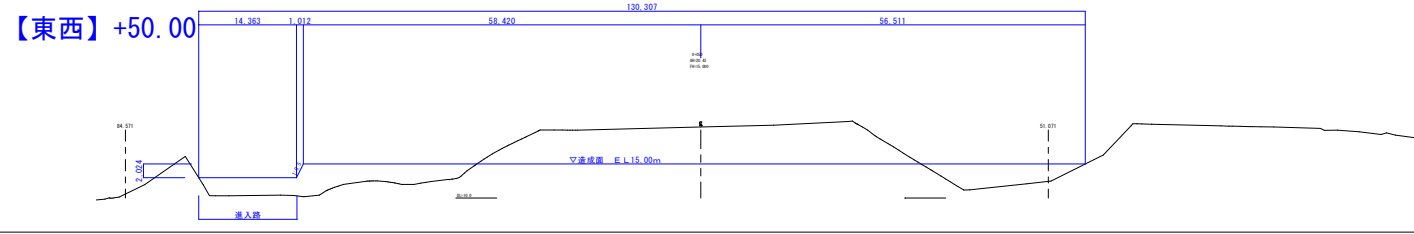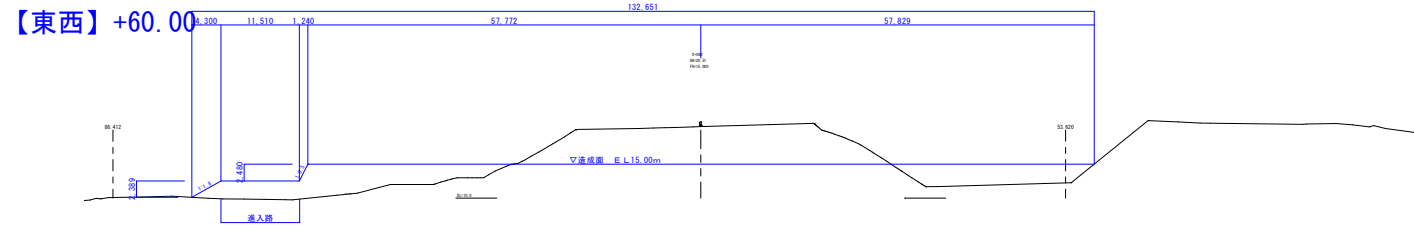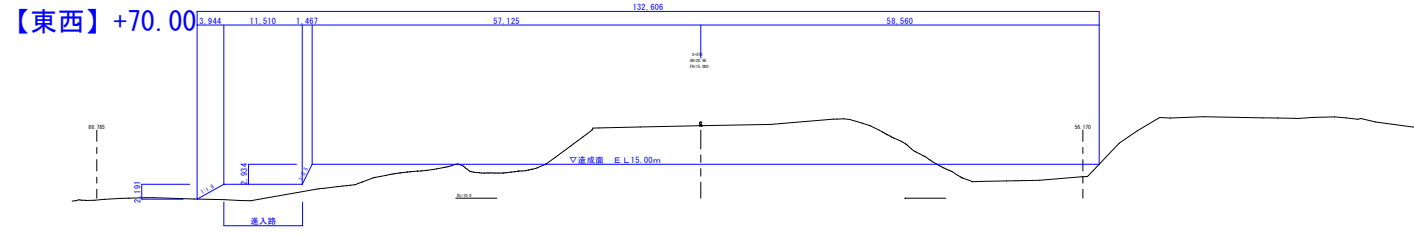



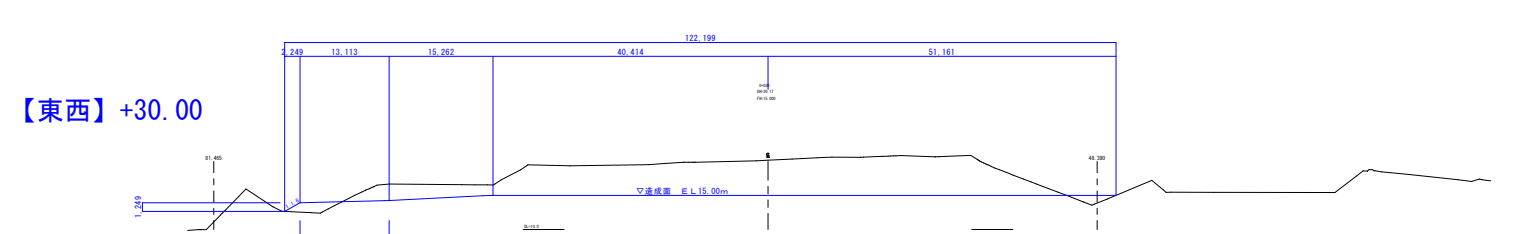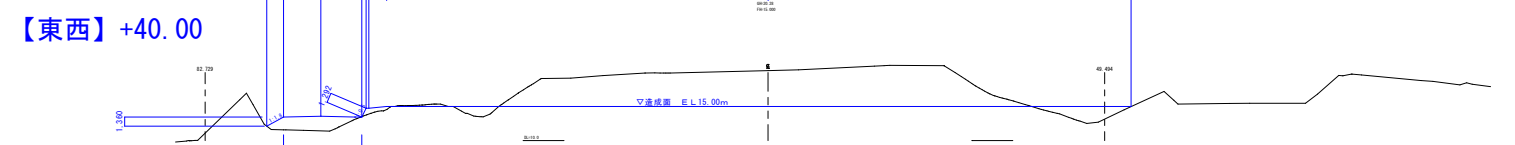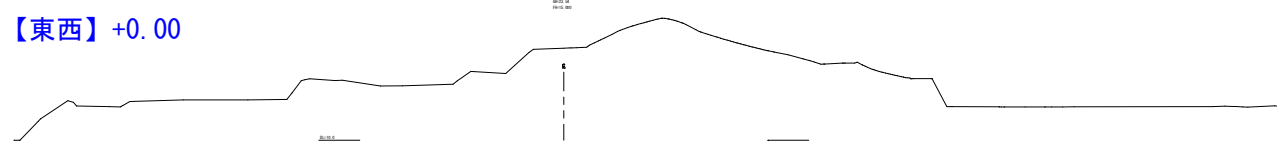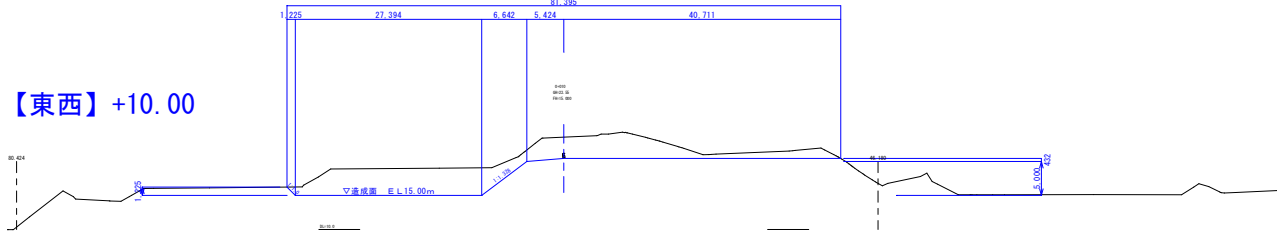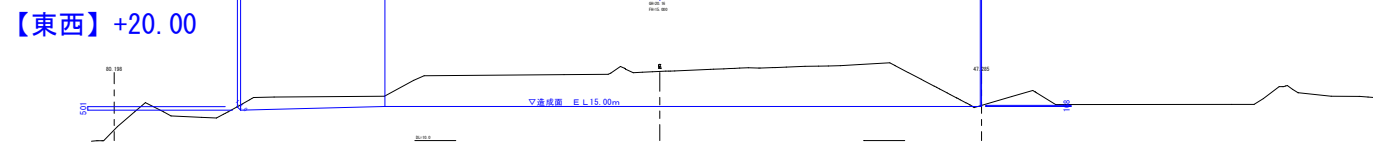




【東西】+160.00

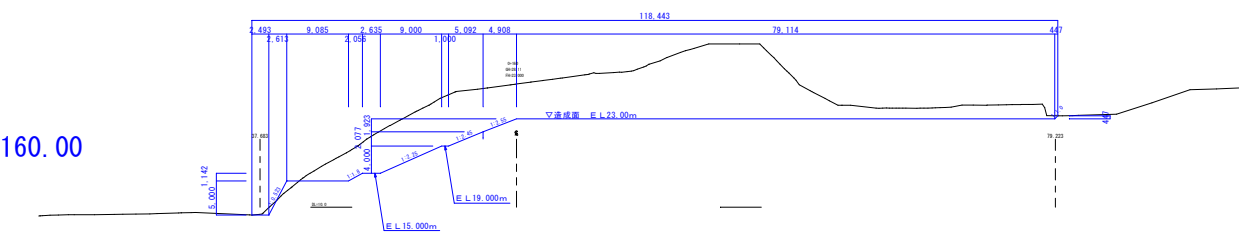


【東西】+153.745

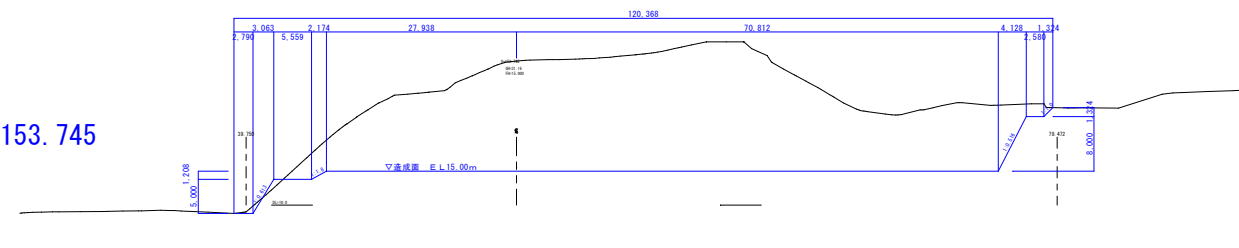


【東西】+150.00

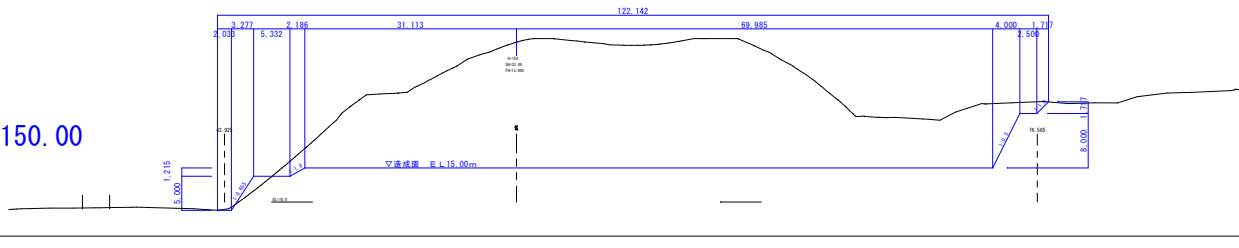

【東西】+180.00

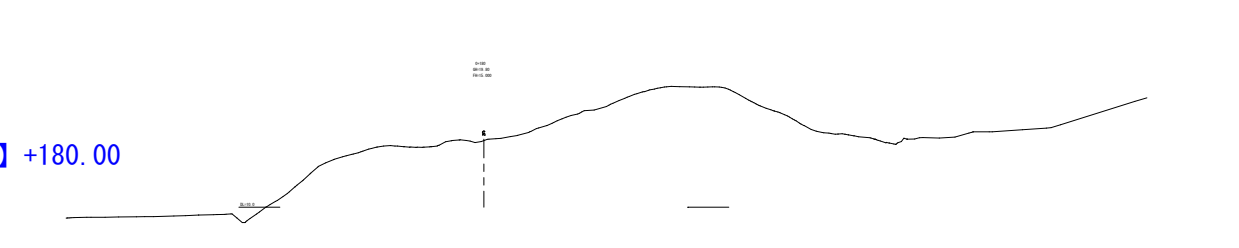


【東西】+170.00

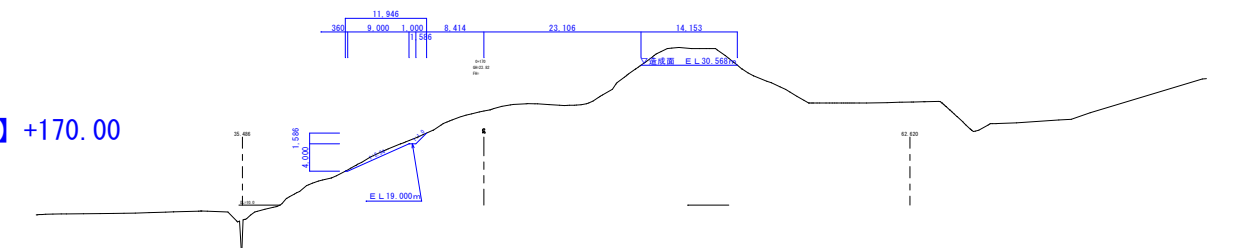




【東西】+120.00

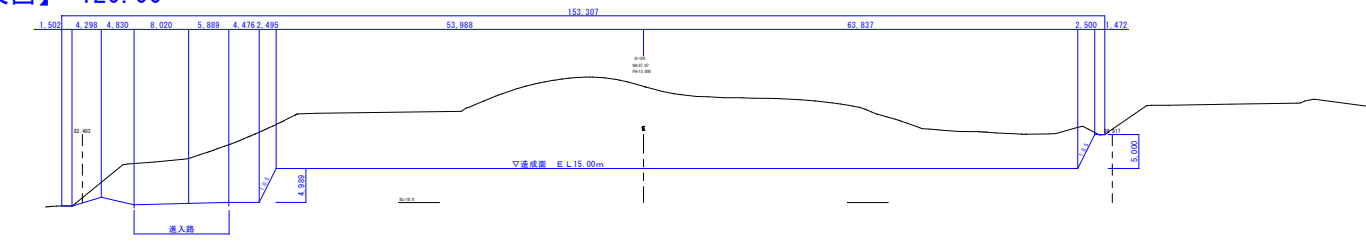


【東西】+110.00

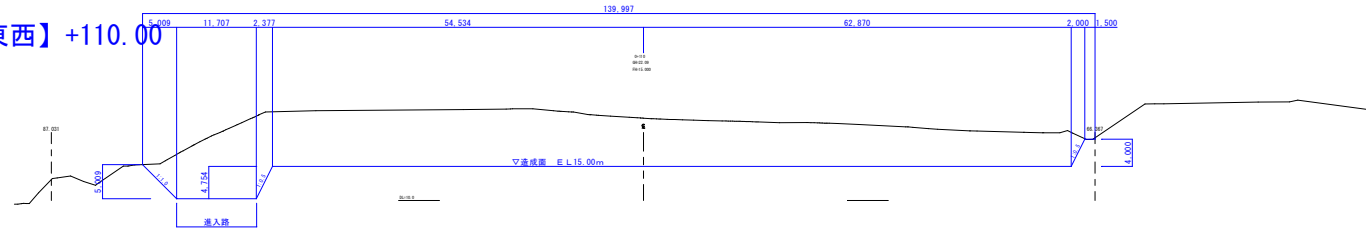


【東西】+100.00

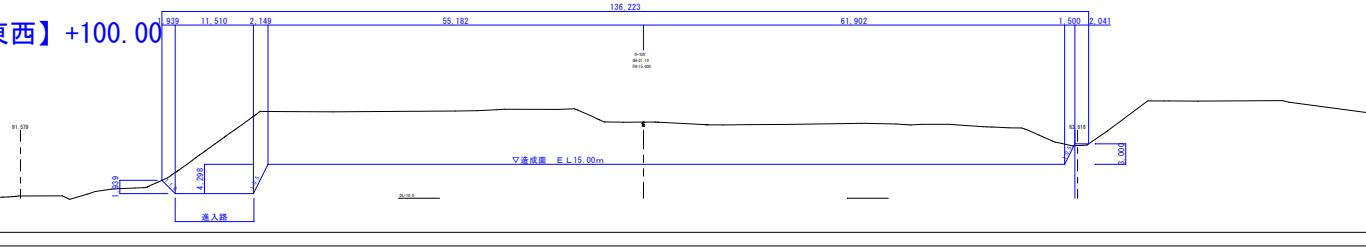

【東西】+140.00

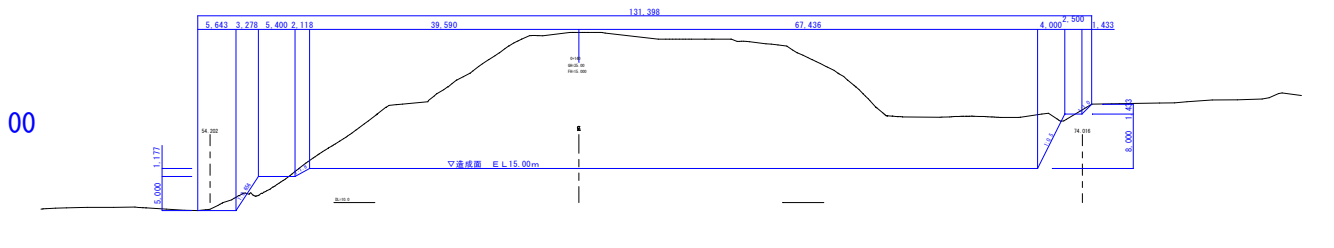

【東西】+130.00

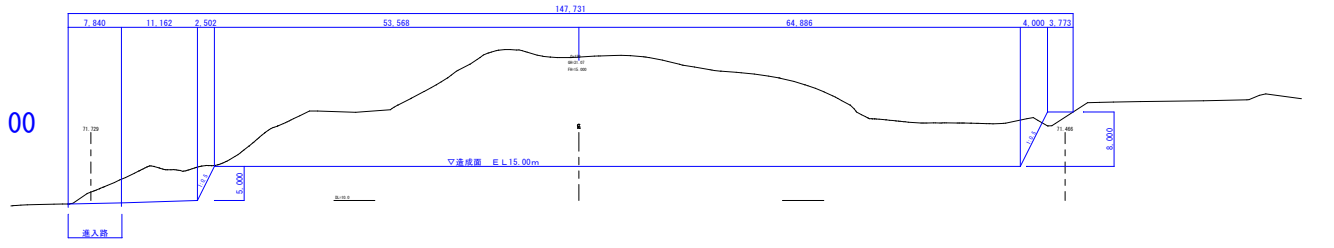


